

**GLAZING**

ACRYLIC DOME(S) N/A  
 POLYCARBONATE DOME(S) ■

**GLAZING COLOR**

DOUBLE DOME	Approx Light Transmission
CLEAR/ CLEAR	84%
CLEAR/ BRONZE	25%
BRONZE/ BRONZE	7%
CLEAR/ STD WHITE	27%
STD WHITE/ CLEAR	27%
CLEAR/ WHITE 74%	68%
WHITE 74%/ CLEAR	68%
OTHER	

**FRAME FINISH**

- MILL FINISH
- BRONZE ANODIZED
- CLEAR ANODIZED
- WHITE POWDER COAT
- CUSTOM POWDER COAT

**SKYLIGHT DIMENSION**

EXISTING CURB DIM

OR


ID SKYLIGHT FRAME DIM

QTY =

SIZE =

\*\*Where a Miami-Dade NOA, FBC approval number or TDI Report are required, please verify that pyramid domes will be acceptable for use by local building deptment.

PITCH = 22 Degree:  
 30 Degree:  
 40 Degree:

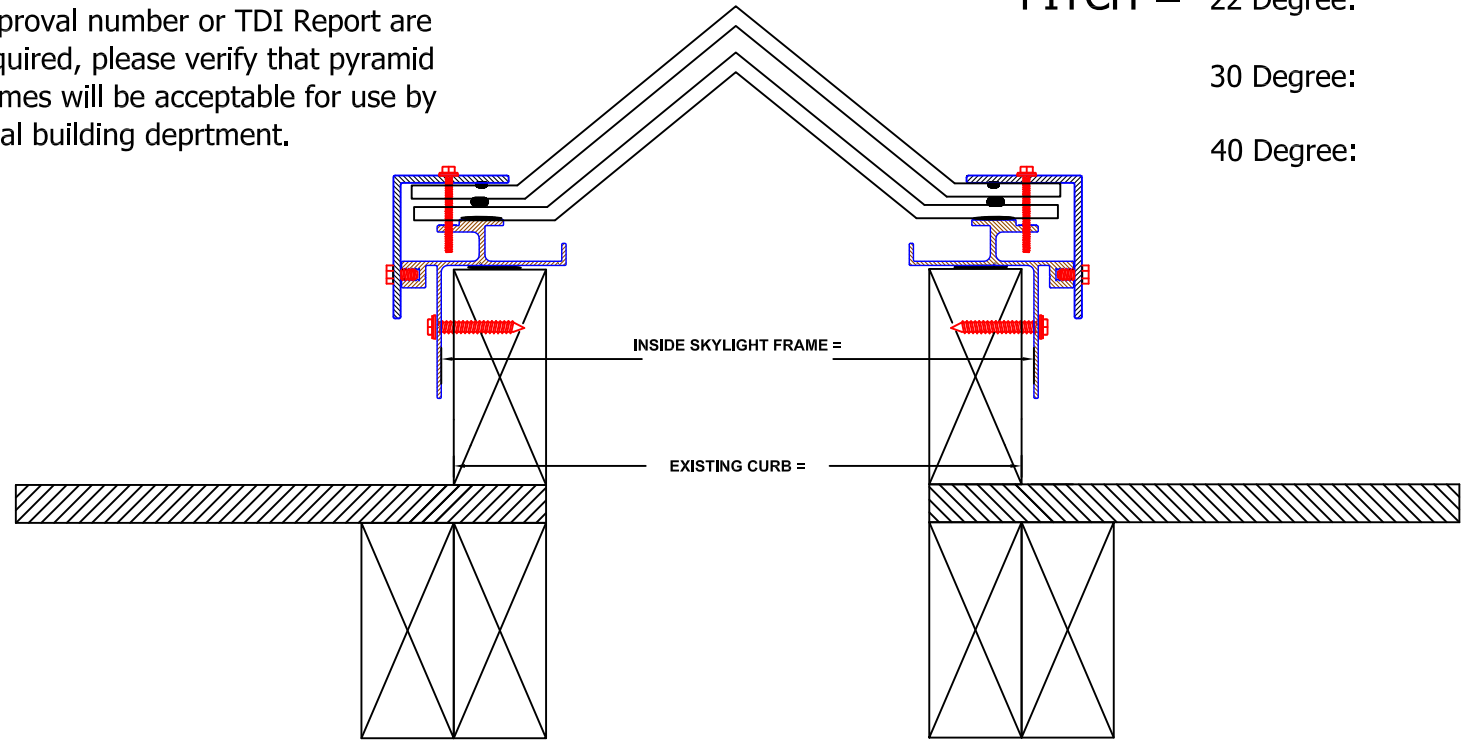

**Miami-Dade NOA 15-0715.08 • FBC #FL2418-R9 • TDI Report SK-13 • NAMI Certified**

\*\*Tested and conforming to AAMA/WDMA/CSA 101/I.S.2/A440-08

\*\*Tested and conforming to ASTM E1886-05 & ASTM 1996-05 Missile Level D, Wind Zone 4

\*\*Meets impact resistance as required for the Seaward, Inland I & Inland II zones of the Designated Catastrophe Areas of the Texas Gulf Coast

\*\*Meets OSHA Fall Protection guidelines with no additional coverage/screen required

OSHA 29 CFR 1910.23 & 1926.501 Fall Protection Required for Roof Openings

\*\*Meets Forced Entry Protection ASTM F588 & UL 972

Approved By:

Date:



1630 Terre Colony Court Dallas, Texas 75214  
 P: 888.222.4898 P: 214.905.2021 F: 214.905.2024

SPECIFICATIONS		
TEST PROTOCOL	TEST METHOD	ALLOWED
IMPACT RESISTANCE TAS 201-94	LARGE & SMALL MISSILE	PASS
STATIC AIR PRESSURE TAS 202-94	TEST PRESSURE +120/-150 psf	DESIGN LOAD: -75psf
CYCLIC WIND PRESSURE TAS 203-94	POSITIVE 40.0 PSF NEGATIVE 75.0 PSF	PASS PASS