

**GLAZING**

ACRYLIC DOME(S)      N/A  
 POLYCARBONATE DOME(S)      ■

**GLAZING COLOR**

DOUBLE DOME      Approx Light Transmission

CLEAR/ CLEAR      84%  
 CLEAR/ BRONZE      25%  
 BRONZE/ BRONZE      7%  
 CLEAR/ STD WHITE      27%  
 STD WHITE/ CLEAR      27%  
 CLEAR/ WHITE 74%      68%  
 WHITE 74%/ CLEAR      68%  
 OTHER

**FRAME FINISH**


MILL FINISH  
 BRONZE ANODIZED  
 CLEAR ANODIZED  
 WHITE POWDER COAT  
 CUSTOM POWDER COAT

**SKYLIGHT DIMENSION**

EXISTING CURB DIM      OR  
 ID SKYLIGHT FRAME DIM

QTY =

SIZE =

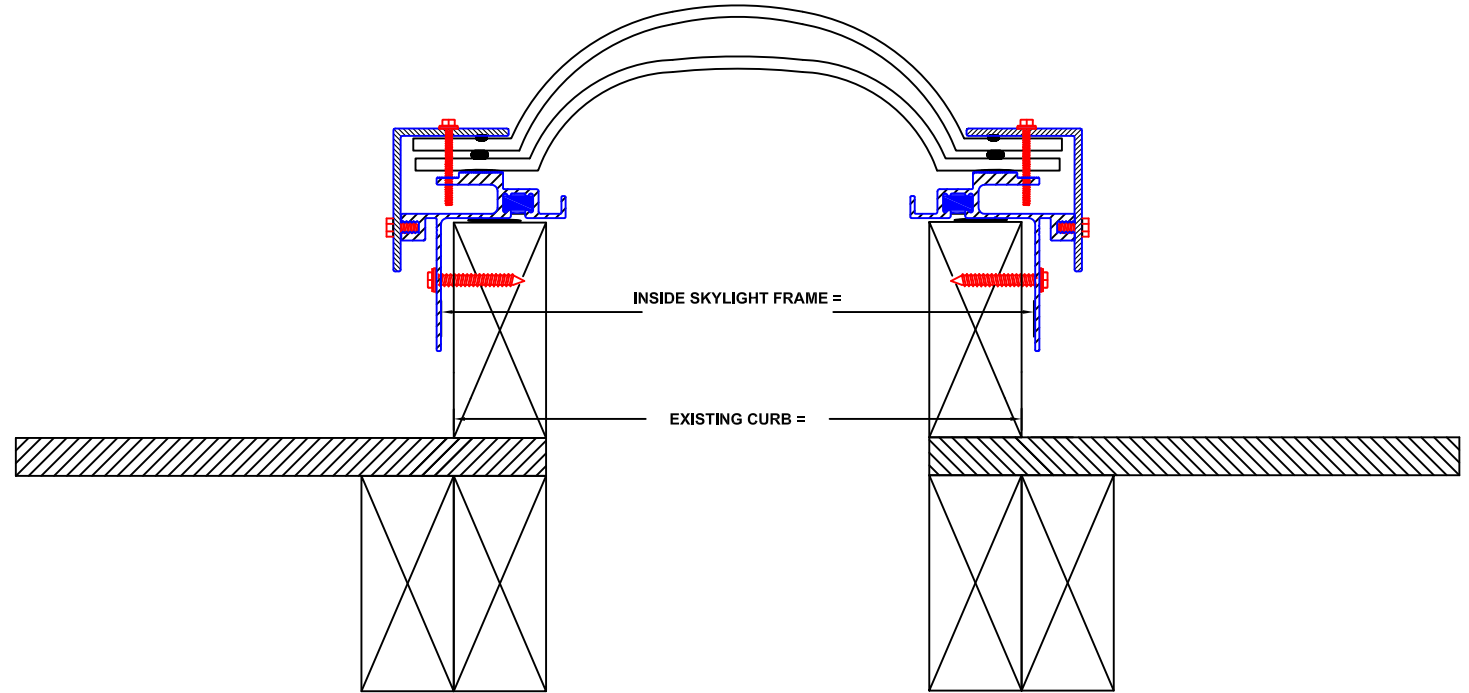

**Miami-Dade NOA 15-0715.08 • FBC #FL2418-R9 • TDI Report SK-13 • NAMI Certified**

- \*\*Tested and conforming to AAMA/WDMA/CSA 101/I.S.2/A440-08
- \*\*Tested and conforming to ASTM E1886-05 & ASTM 1996-05 Missile Level D, Wind Zone 4
- \*\*Meets impact resistance as required for the Seaward, Inland I & Inland II zones of the Designated Catastrophe Areas of the Texas Gulf Coast
- \*\*Meets OSHA Fall Protection guidelines with no additional coverage/screen required
- OSHA 29 CFR 1910.23 & 1926.501 Fall Protection Required for Roof Openings
- \*\*Meets Forced Entry Protection ASTM F588 & UL 972

Approved By:

Date:



1630 Terre Colony Court Dallas, Texas 75214  
 P: 888.222.4898 P: 214.905.2021 F: 214.905.2024

SPECIFICATIONS		
TEST PROTOCOL	TEST METHOD	ALLOWED
IMPACT RESISTANCE TAS 201-94	LARGE & SMALL MISSILE	PASS
STATIC AIR PRESSURE TAS 202-94	TEST PRESSURE +120/-150 psf	DESIGN LOAD: -75psf
CYCLIC WIND PRESSURE TAS 203-94	POSITIVE 40.0 PSF NEGATIVE 75.0 PSF	PASS PASS