

GLAZING TYPE

POLYCARBONATE DOUBLE DOME(S) ■

DOME COLORS

(Outer Dome/ Inner Dome)

Approx Light Transmission

CLEAR/ CLEAR	84%
CLEAR/ BRONZE	25%
BRONZE/ BRONZE	7%
CLEAR/ HIGH LIGHT WHITE	68%
HIGH LIGHT WHITE/ CLEAR	68%
CLEAR/ STANDARD WHITE	27%
STANDARD WHITE/ CLEAR	27%
OTHER	

CURB MOUNT FRAME FINISH

- MILL FINISH
- BRONZE ANODIZED
- CLEAR ANODIZED
- WHITE POWDER COAT

CURB WALL FINISH

- MILL OUTER - MILL INNER
- MILL OUTER - WHITE INNER
- BRONZE OUTER - MILL INNER
- BRONZE OUTER - WHITE INNER
- WHITE OUTER - WHITE INNER
- OTHER

SKYLIGHT DIMENSION

ROUGH OPENING: "RO" ■


THE ROUGH OPENING IS ALSO KNOWN AS THE "ID" or INSIDE SKYLIGHT CURB WALL DIMENSION

QTY =

SIZE =

MODEL TSF (Model DCM & Maxim(um) Insulated Curb)

Design Pressure: -75psf
(tested to -150psf)

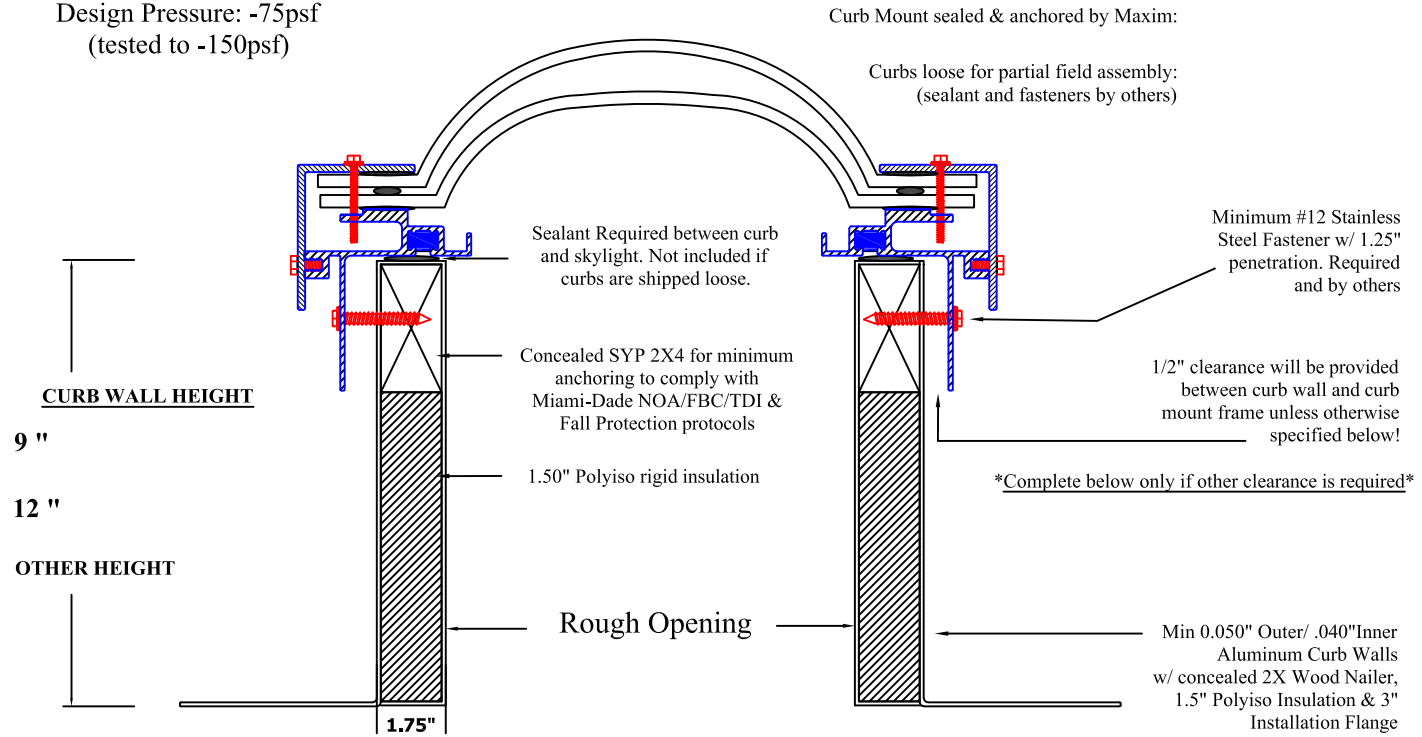

Miami-Dade NOA 18-0307.10 • FBC #FL2418-R11 • TDI Report SK-13 • NAMI Certified

**Tested and conforming to AAMA/WDMA/CSA 101/I.S.2/A440-08

**Tested and conforming to ASTM E1886-05 & ASTM 1996-05 Missile Level D, Wind Zone 4

**Meets impact resistance as required for the Seaward, Inland I & Inland II zones of the Designated Catastrophe Areas of the Texas Gulf Coast

**Meets OSHA Fall Protection guidelines with no additional coverage/screen required
OSHA 29 CFR 1910.23 & 1926.501 Fall Protection Required for Roof Openings

**Meets Forced Entry Protection ASTM F588 & UL 972

**Units can be submitted under Miami-Dade NOA or FBC Approval

APPROVAL SIGNATURE & DATE



1630 Terre Colony Court Dallas, Texas 75214
P: 888.222.4898 P: 214.905.2021 F: 214.905.2024